


COPYRIGHT 2016 ARCHITECTURAL CONSULTING SERVICES, LLC. ALL RIGHTS RESERVED. THE DUPLICATION, REPRODUCTION, LICENSING, RENTAL, OR ANY OTHER DISTRIBUTION OF THESE DRAWINGS OR ANY PART THEREOF, IS STRICTLY PROHIBITED UNLESS EXPRESSLY AUTHORIZED IN WRITING BY ACS, LLC.

SCHEME 4 B
DEC. 27, 2016


BASE PLAN BY OTHERS

Architectural Consulting Services, LLC


77 Tyler Park, Lowell, MA 01851 Jay R. Mason, AIA, LEED AP
Ph. 978.459.2004 www.acslowell.com Email: jay@acslowell.com

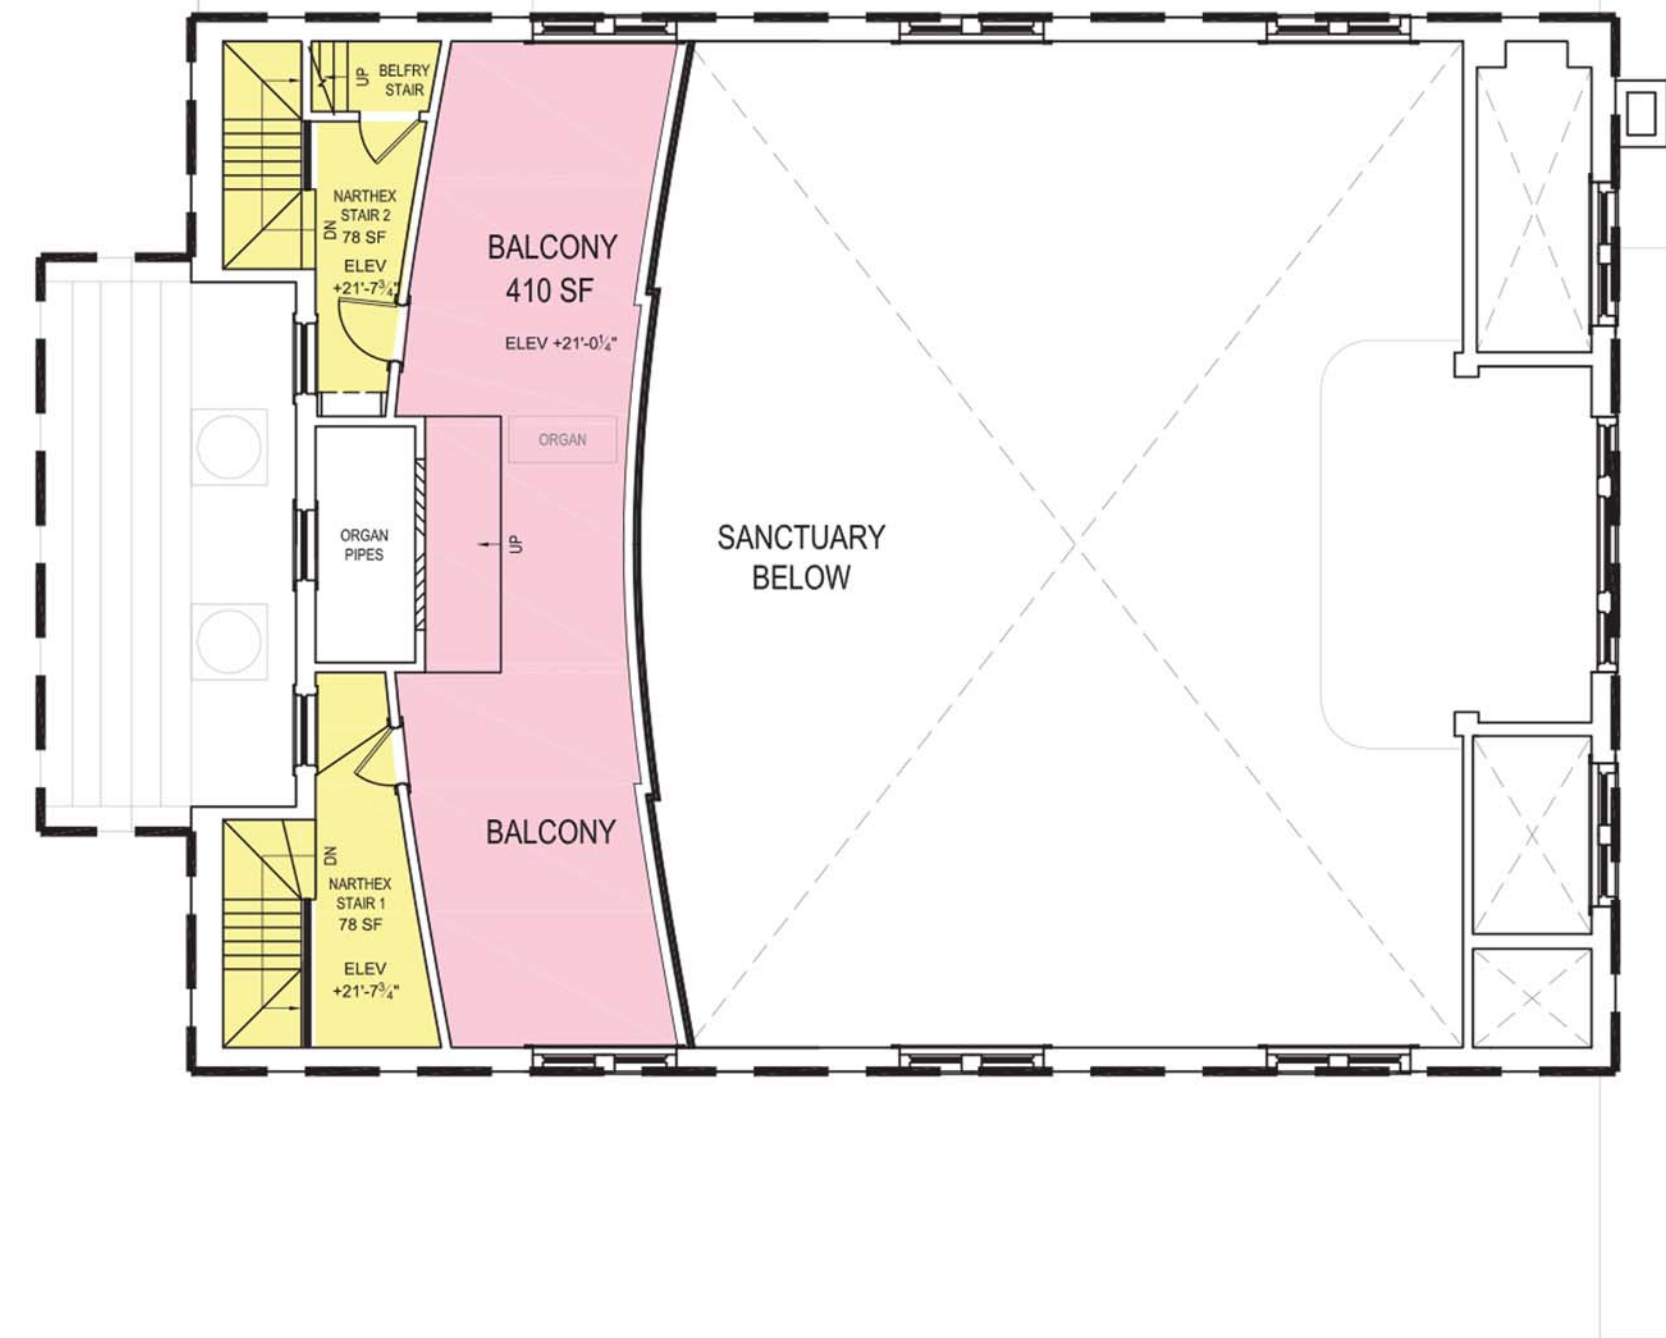


3 BALCONY
1/8" = 1'-0"

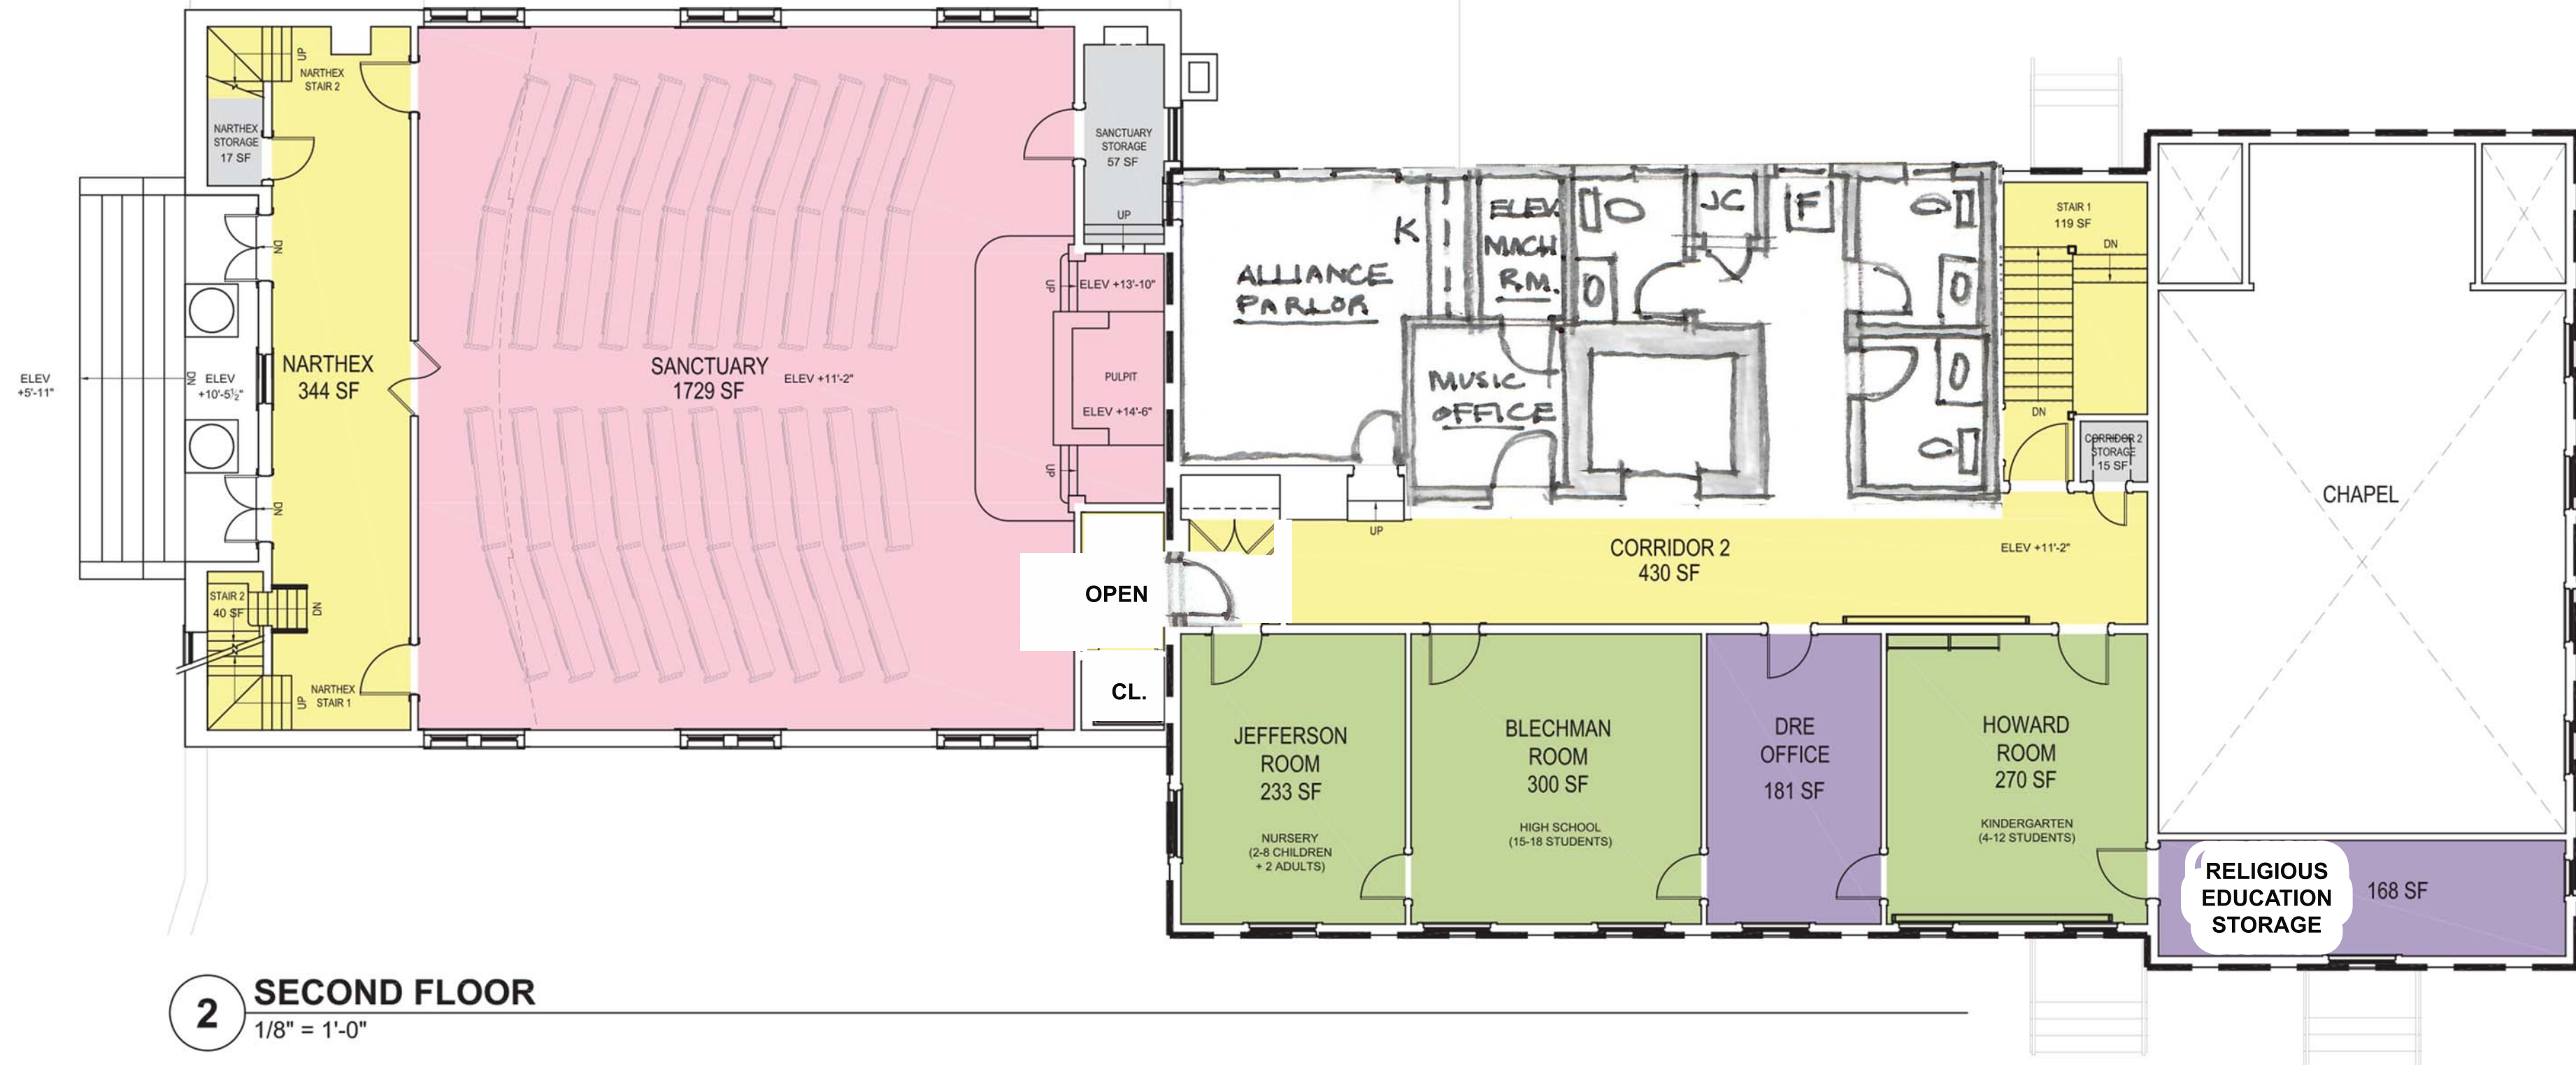

2 SECOND FLOOR
1/8" = 1'-0"

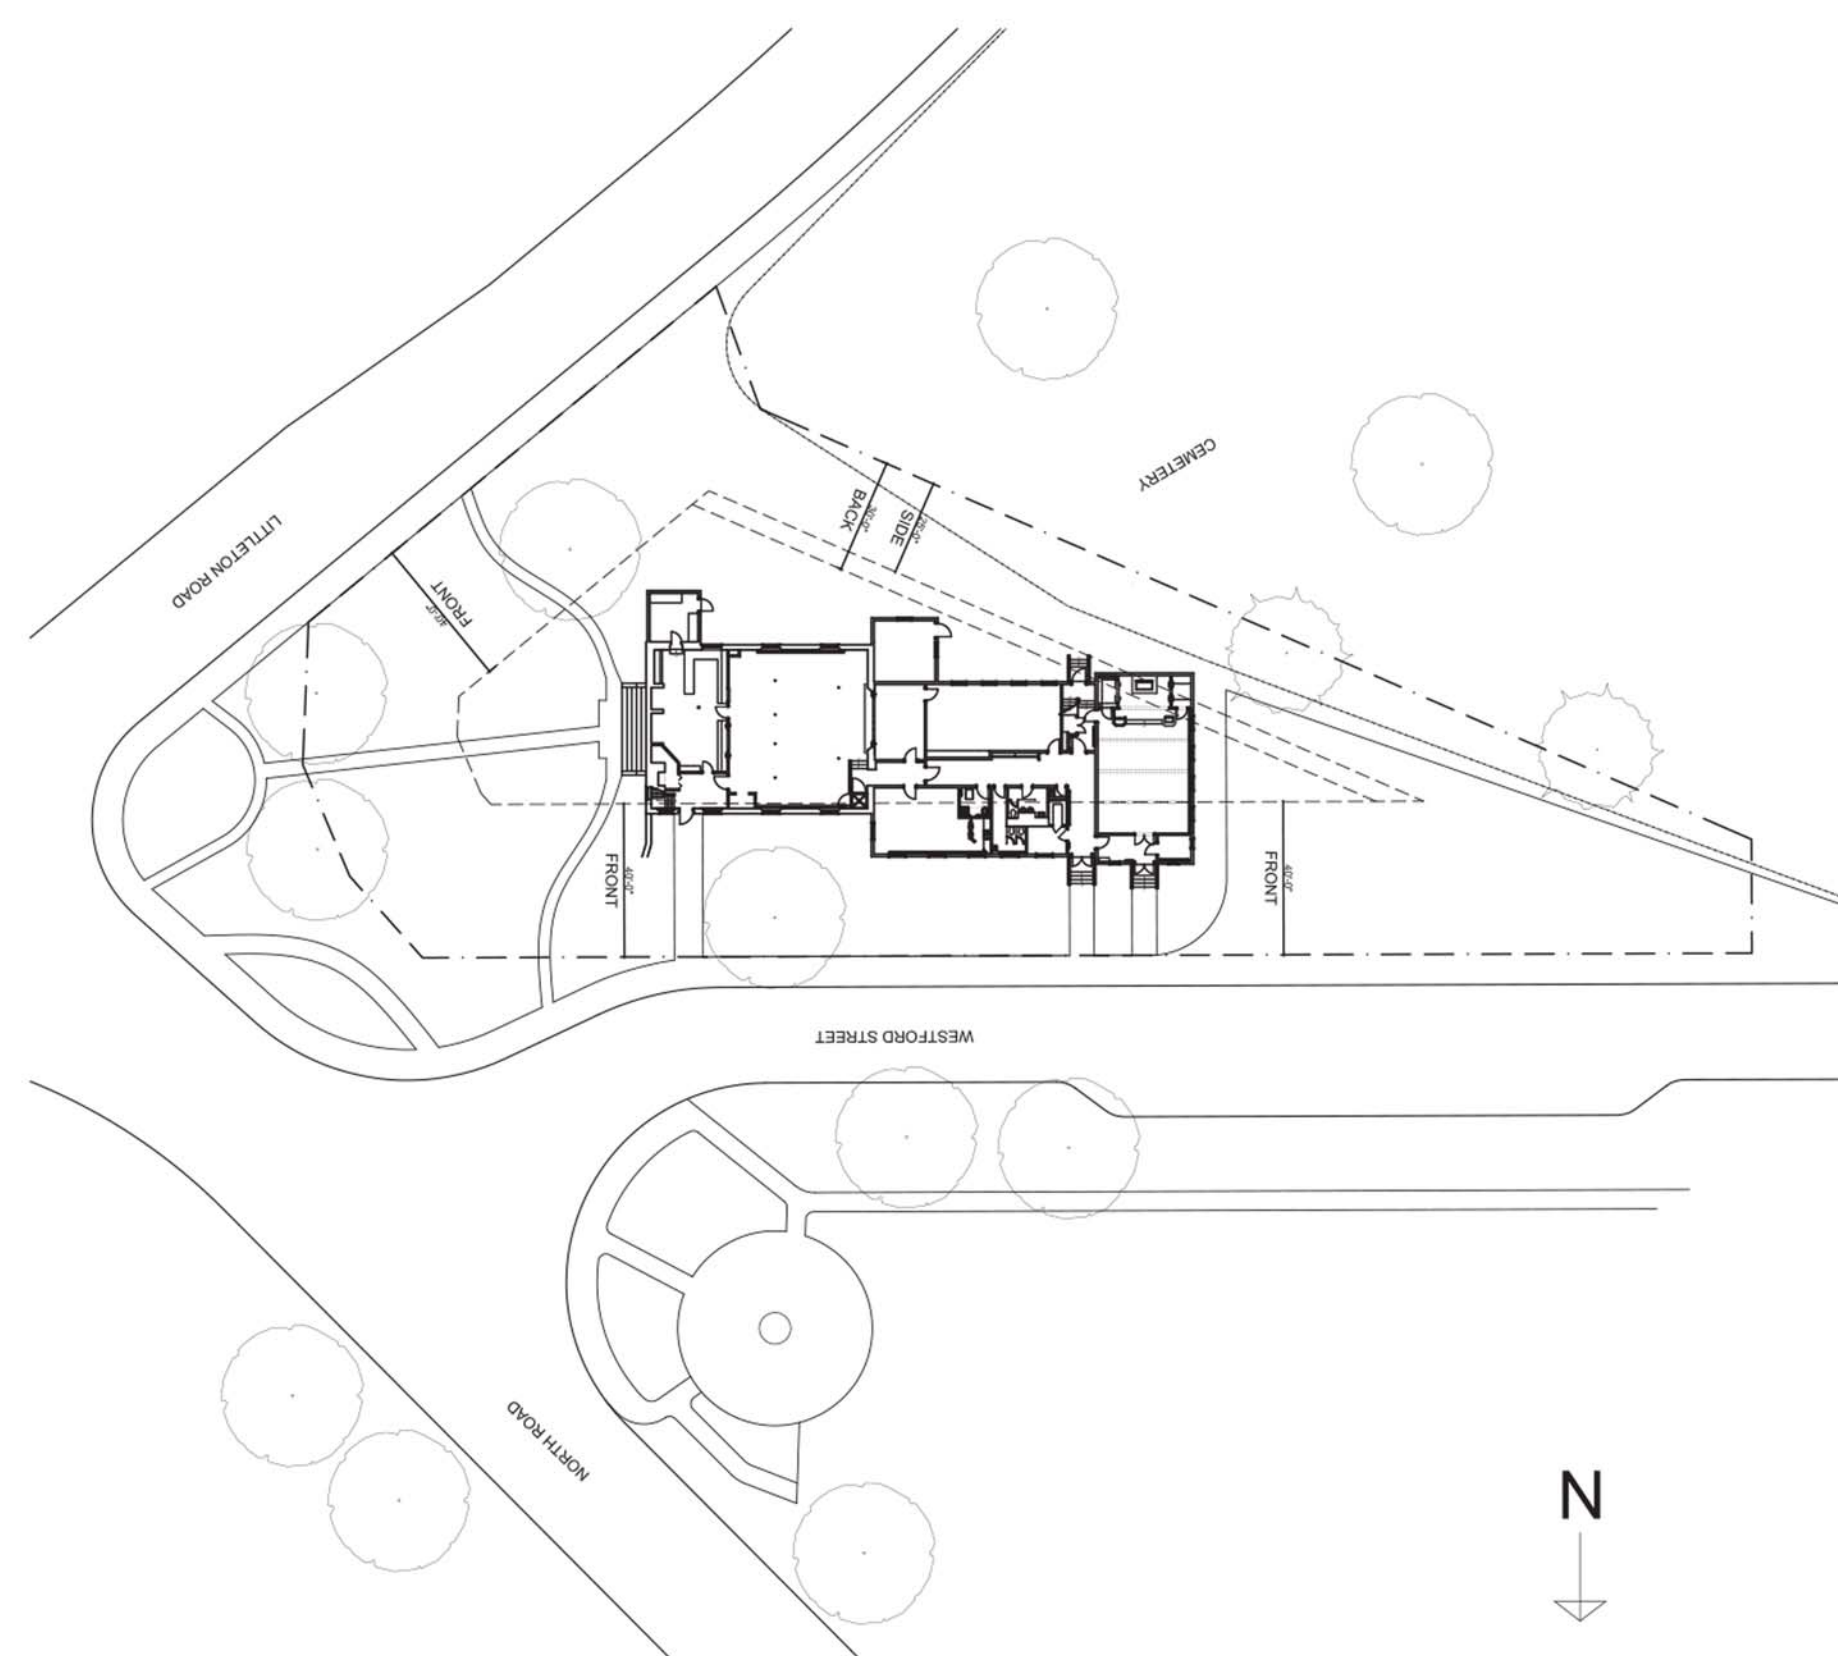

4 SITE PLAN
1" = 50'-0"

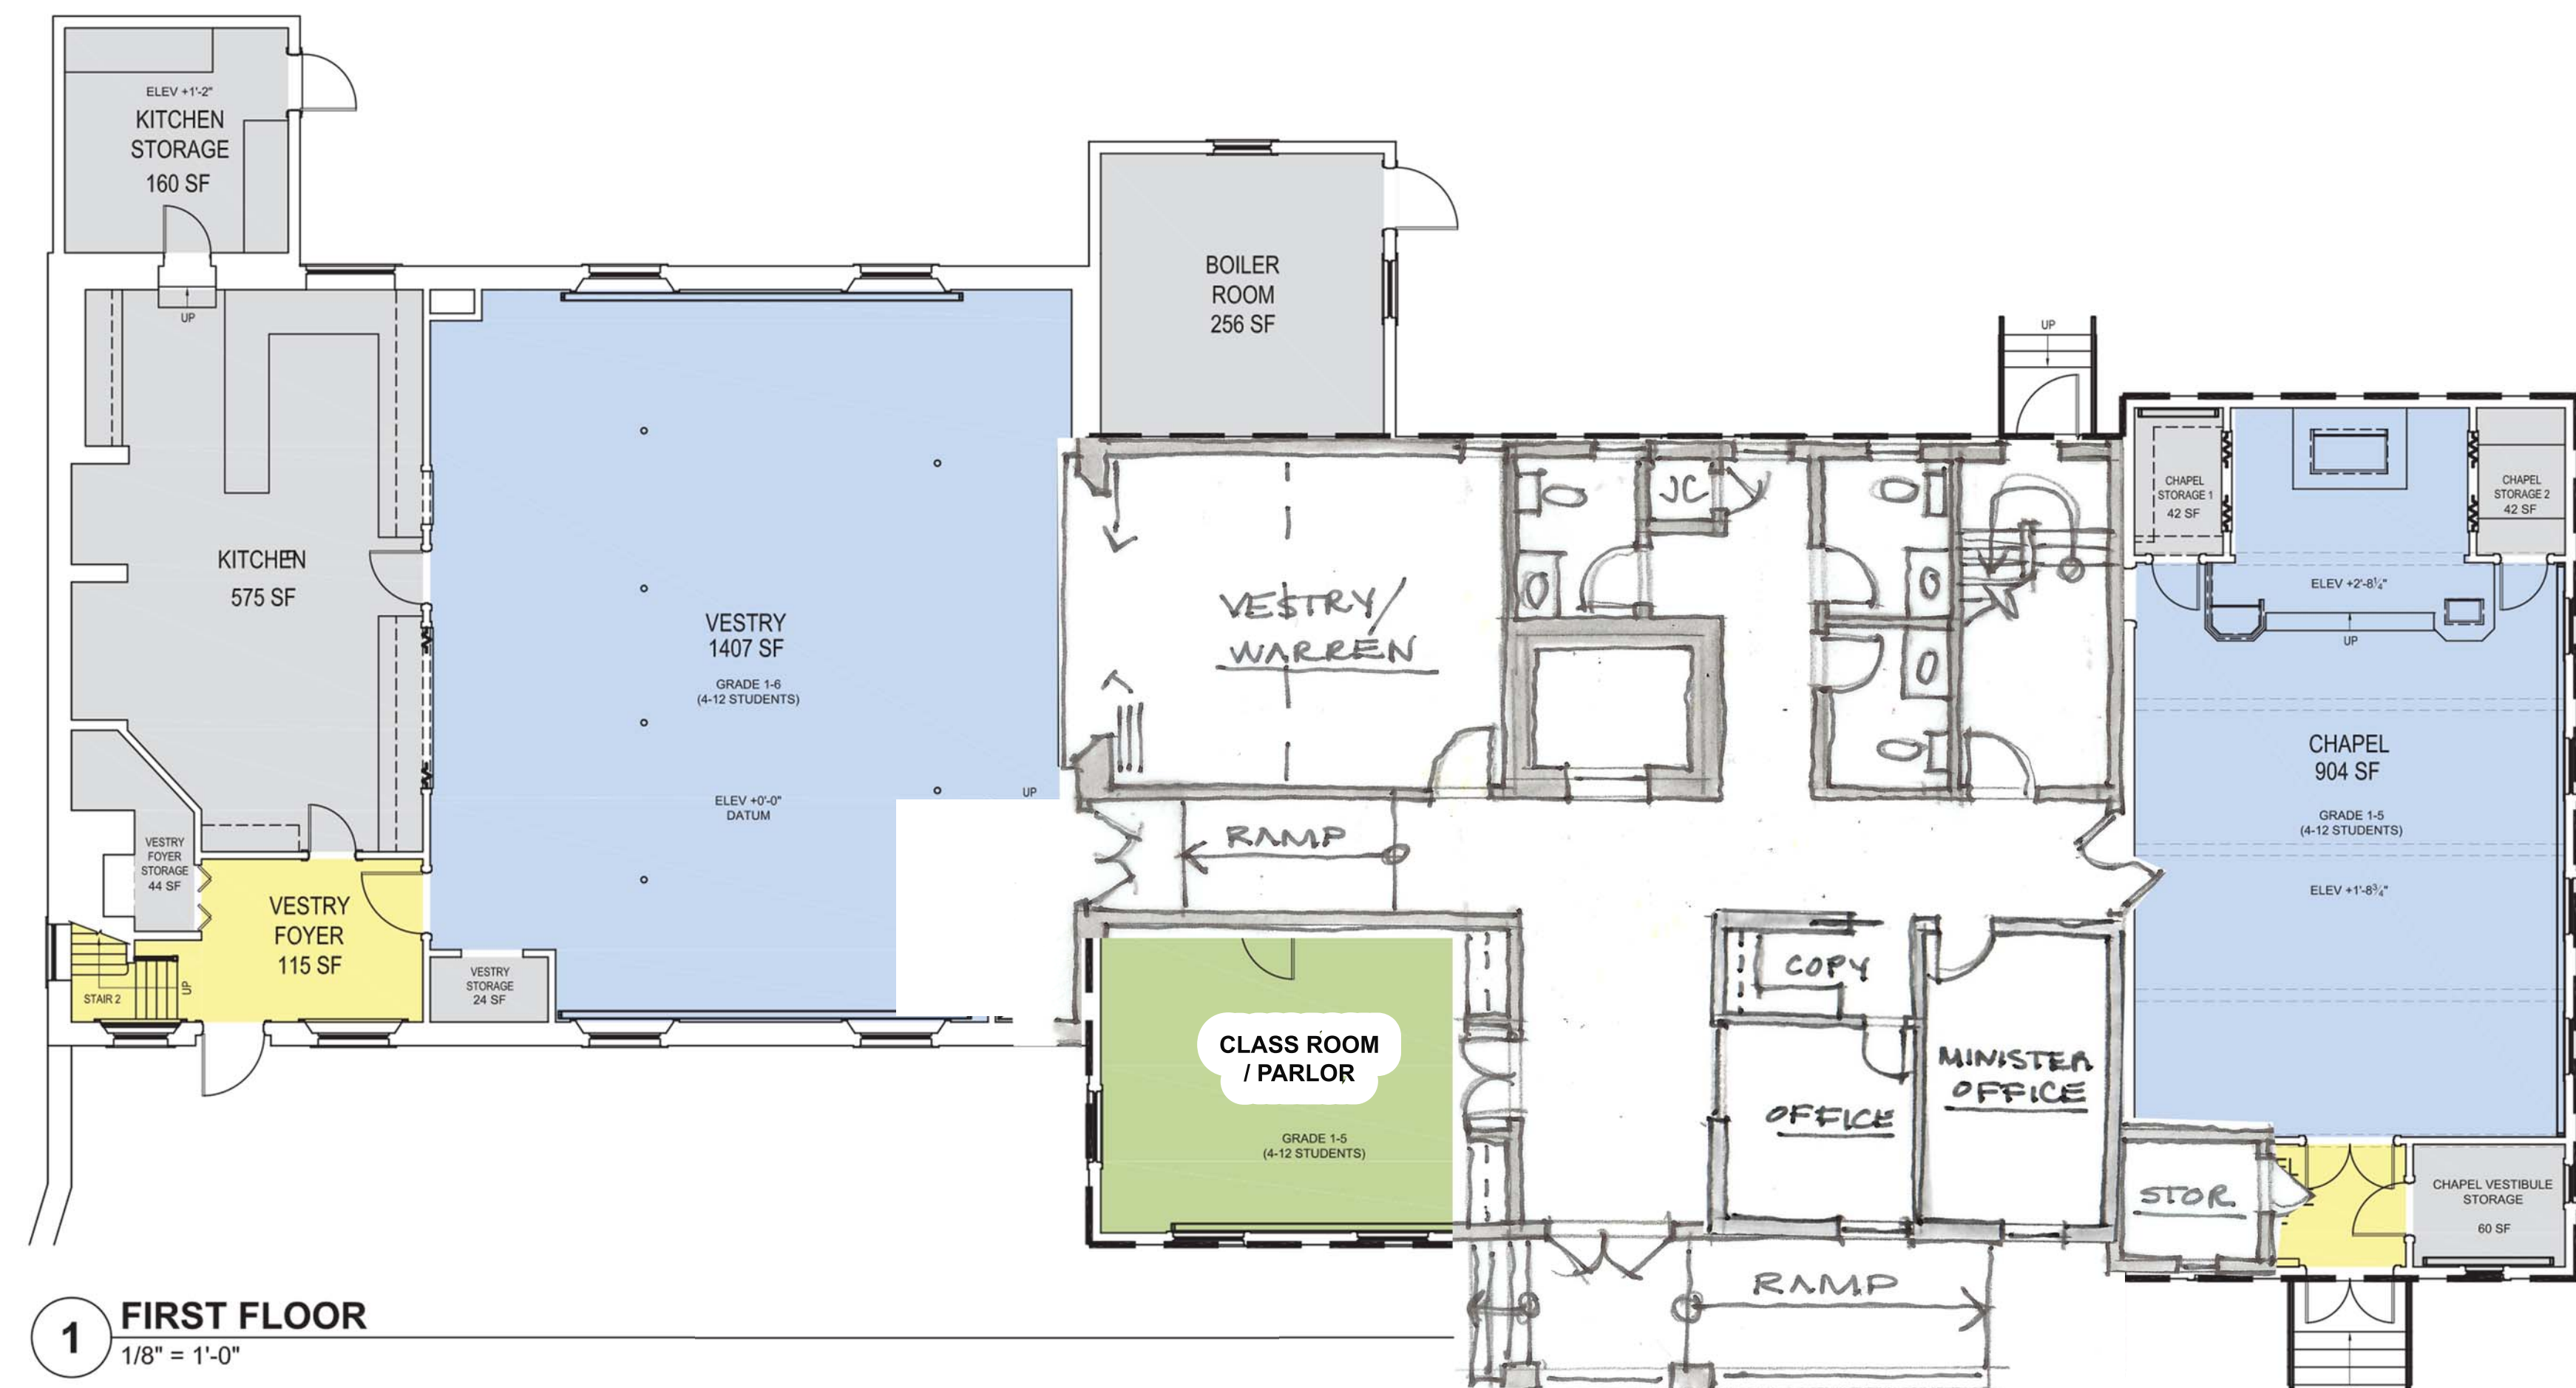

1 FIRST FLOOR
1/8" = 1'-0"